

REVISED 4/10/2018

FOUNDATION PLAN
SCALE: 1/8"=1'-0"

PROPERTY OF RICHARD J. CARDARELLI, ARCHITECT
NOT TO BE REPRODUCED WITHOUT WRITTEN PERMISSION

RICHARD CARDARELLI, A.I.A.
ARCHITECT
51 SOCKANOSSET CROSS ROAD
CRANSTON, R.I. 02920


SCITUATE POLICE STATION
AP 35 LOT 10
CHOPMIST HILL ROAD
JOHNSTON, RHODE ISLAND

JOB NO.	1810
DWN BY	RJC
REVISED	
DATE	4/10/2018
SCALE	AS NOTED

SHEET CONTENT


SHEET NO:
F-1

SHEET 1 OF


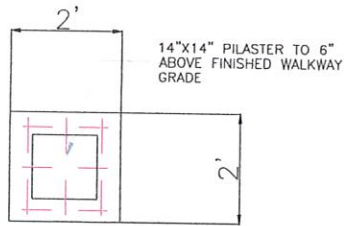


FOOTING TYPE A


FOOTING SCHEDULE		
TYPE	SIZE	REINFORCING
A	2'X2'X12	3-#4 E.W.
B	4'X4'X12	4-#4 E.W.
C	4'X4'X12	4-#5 E.W.
D	2'X12' X CONTINUOUS	3-#5 X CONTINUOUS

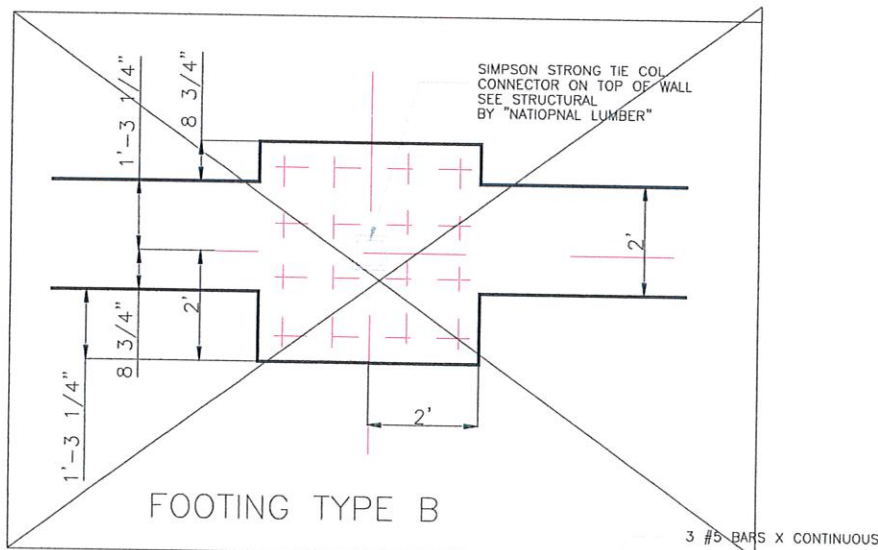

FOOTING TYPE B

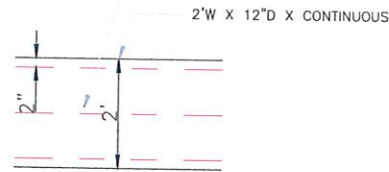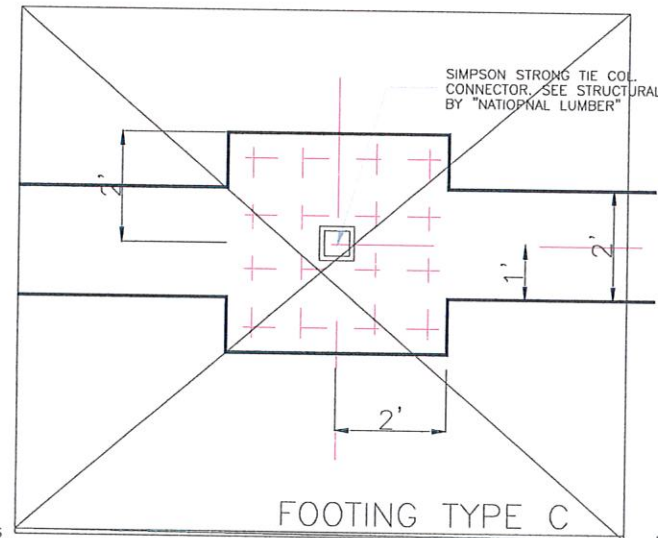

FOOTING TYPE D

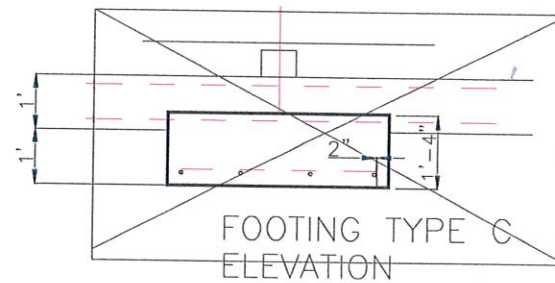

HAUNCH SLAB 2'WX12" DEEP
X CONTINUOUS W/ 3#5

REVISED 3.22.2018

* PROPERTY OF RICHARD J. CARDARELLI ARCHITECTS
NOT TO BE REPRODUCED WITHOUT WRITTEN PERMISSION

RICHARD CARDARELLI, A.I.A.
ARCHITECT
51 SOCKANOSSET CROSS ROAD
CRANSTON, R.I. 02920


SCITUATE POLICE STATION
AP 35 LOT 10
CHOPMIST HILL ROAD
JOHNSTON, RHODE ISLAND

JOB NO. 1810
DWN BY RAC
REVISED
DATE 4/10/2018
SCALE AS NOTED

SHEET CONTENT


SHEET NO:
F-3

SHEET 1 OF

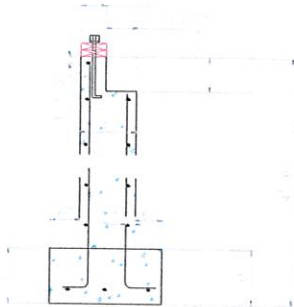


SEE NOTES AT RIGHT


SECTION A-A TYPICAL

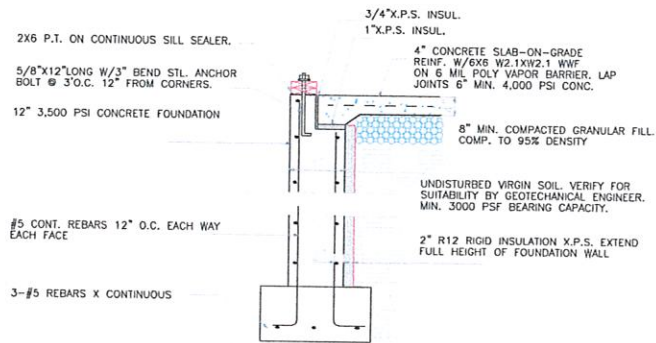


SECTION A-A NOTES

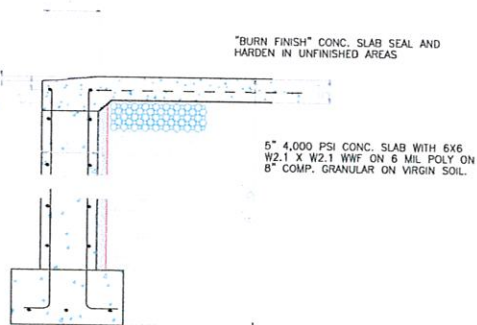


SECTION B-B AT OHD

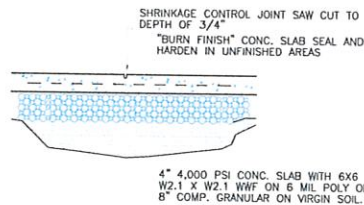

TYPICAL SLAB CONTROL JOINT DETAIL

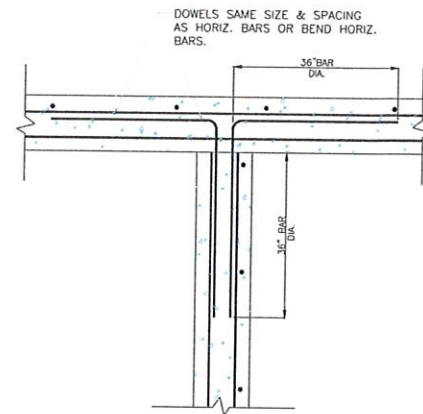

TYP. WALL INTERSECTION

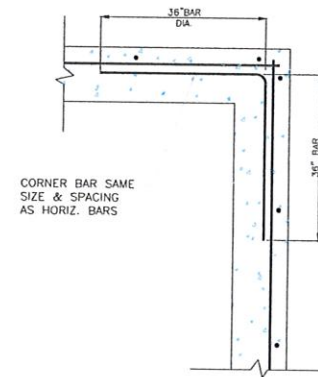

TYP. WALL CORNER

PROPERTY OF RICHARD J. CARDARELLI ARCHITECT
NOT TO BE REPRODUCED WITHOUT WRITTEN PERMISSION

RICHARD CARDARELLI, A.I.A.
ARCHITECT
51 SOCKANOSSET CROSS ROAD
CRANSTON, R.I. 02920

SCITUATE POLICE STATION
AP 35 LOT 10
CHOPMIST HILL ROAD
JOHNSTON, RHODE ISLAND

JOB NO.	1610
DWN BY	RJC
REVISED	
DATE	4/10/2016
SCALE	AS NOTED

SHEET CONTENT

SHEET NO:
F-2

SHEET 1 OF